


GRAND HAVEN CHARTER TOWNSHIP WASTEWATER COLLECTION SYSTEM

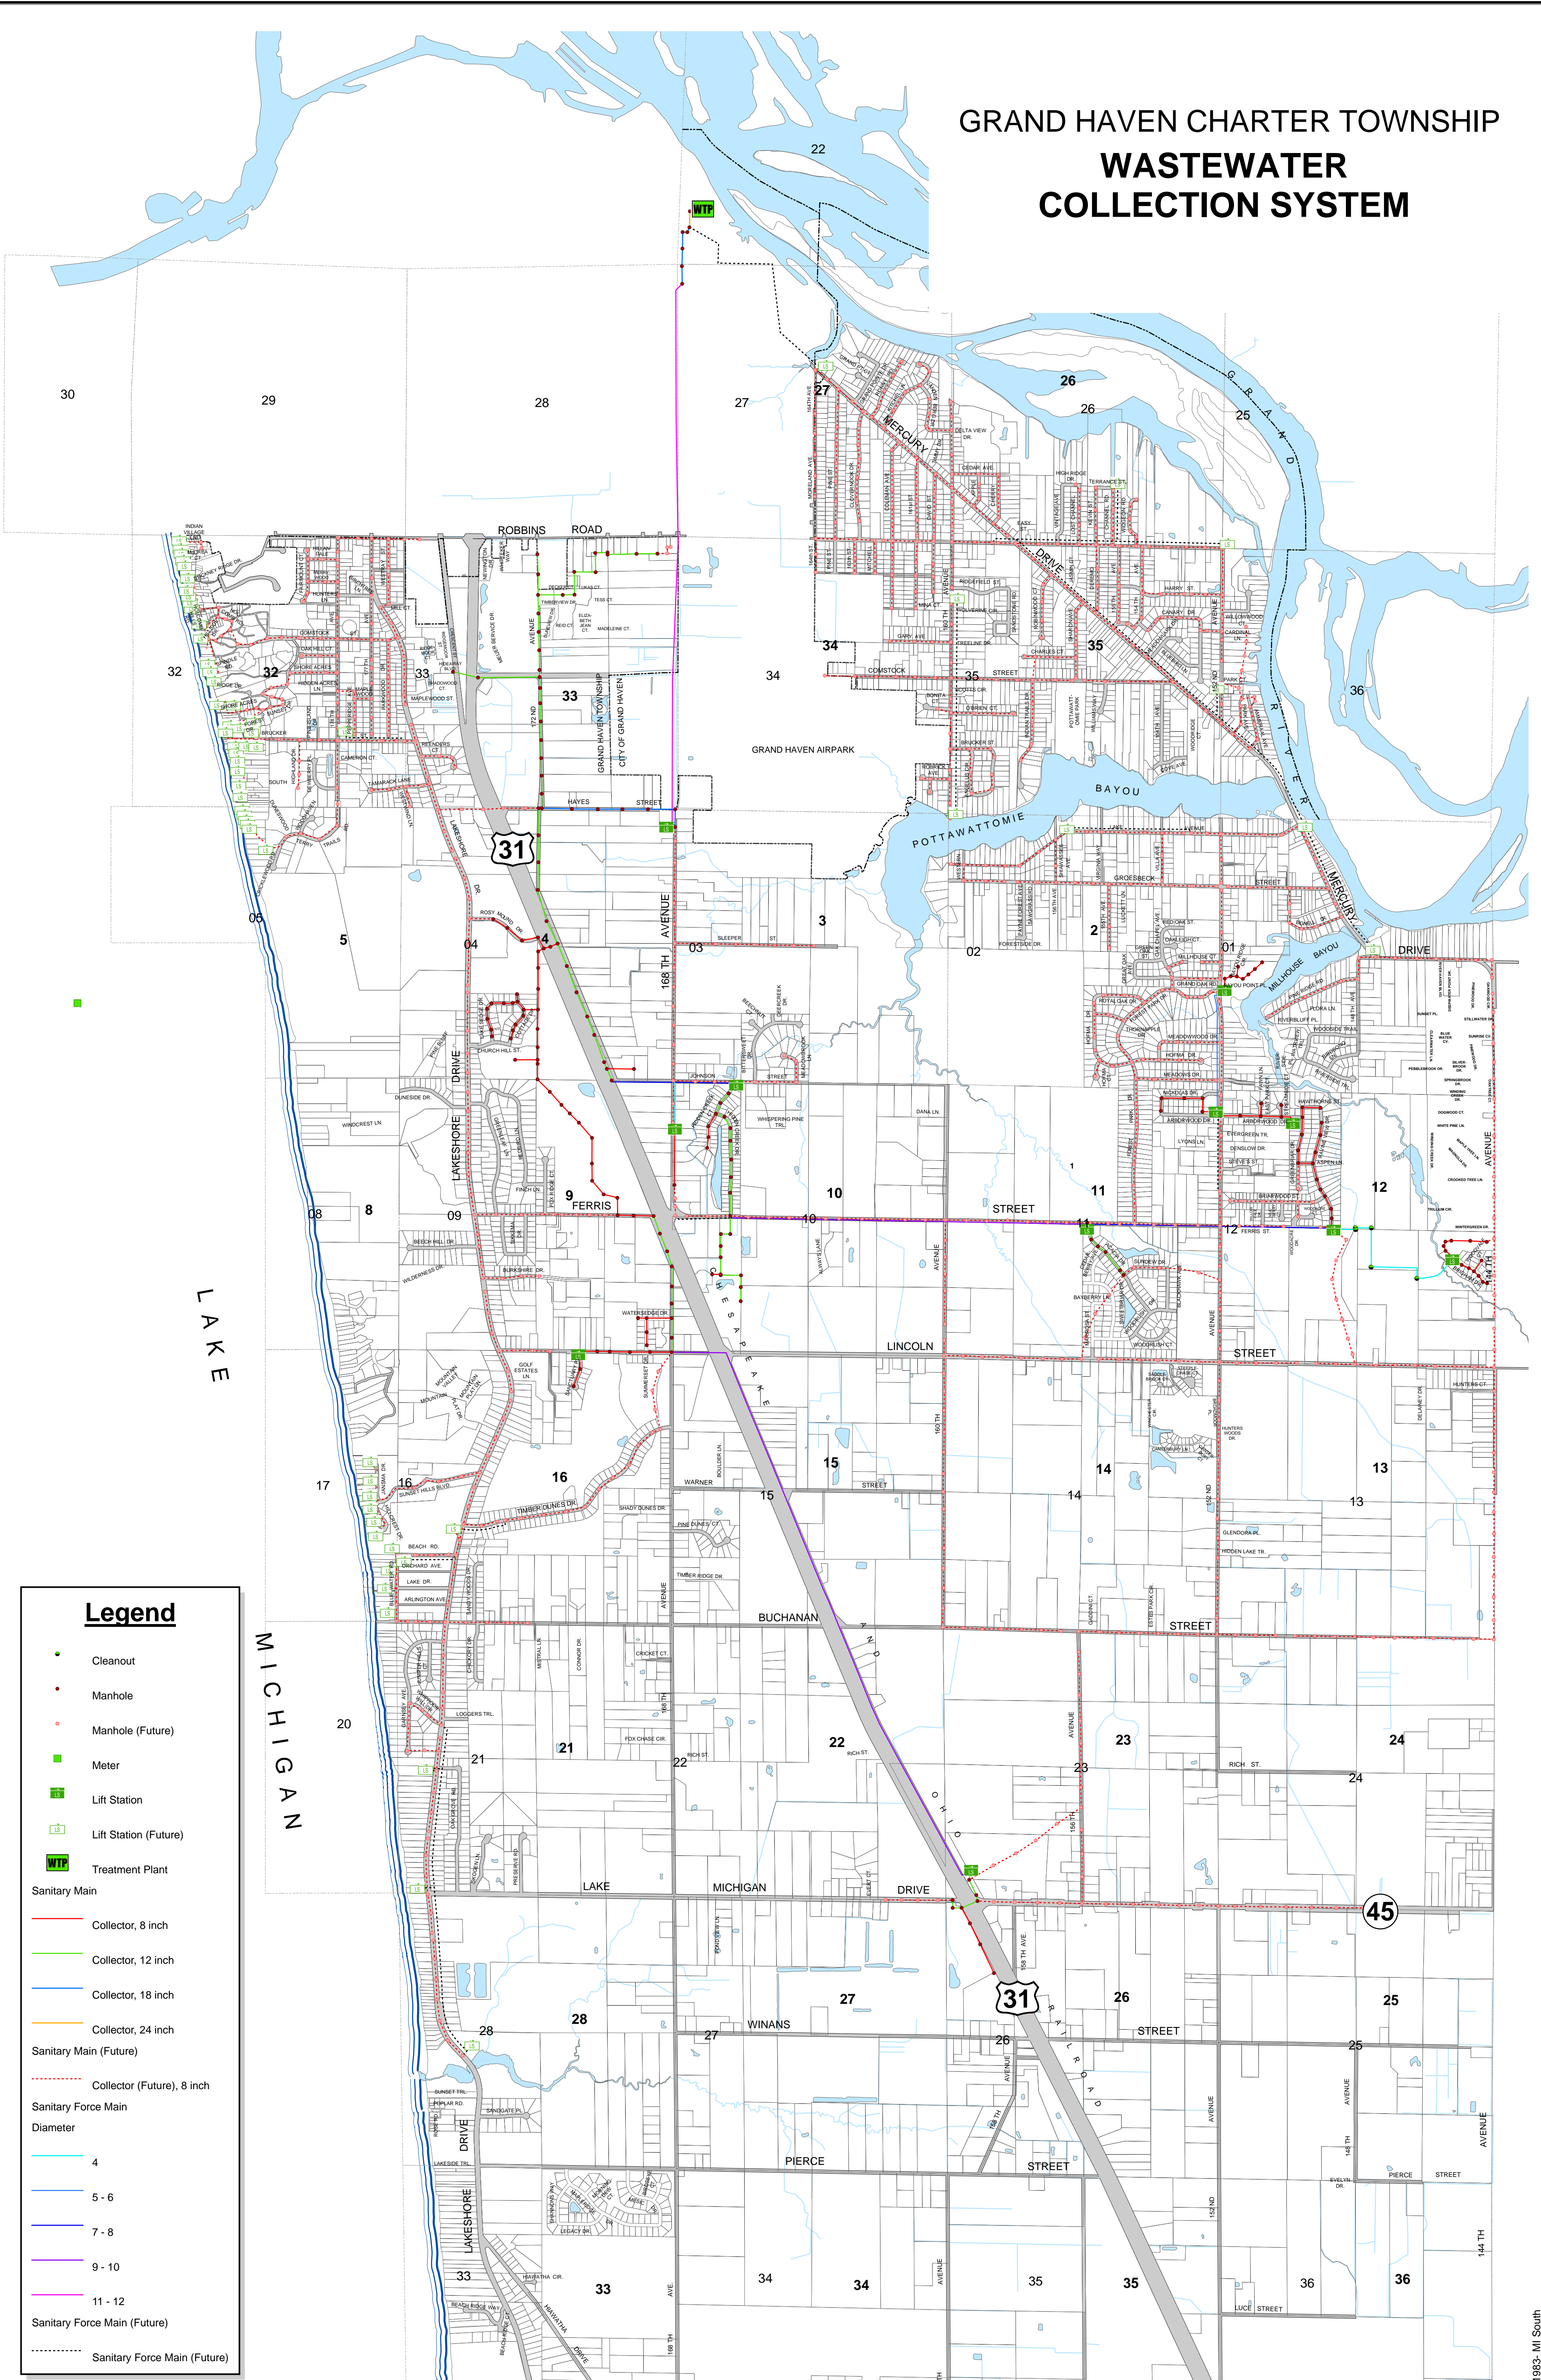

Legend

- Cleanout
- Manhole
- Manhole (Future)
- Meter
- Lift Station
- Lift Station (Future)
- Treatment Plant


Sanitary Main

- Collector, 8 inch
- Collector, 12 inch
- Collector, 18 inch
- Collector, 24 inch
- Sanitary Main (Future)
- Collector (Future), 8 inch

Sanitary Force Main

Diameter

- 4
- 5 - 6
- 7 - 8
- 9 - 10
- 11 - 12
- Sanitary Force Main (Future)

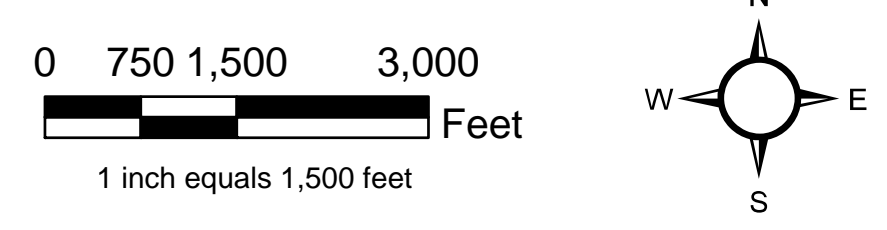

Sources:
Grand Haven Township Community Development Dept.
Ottawa County GIS - 2006
Revision Date: February 13, 2007
Note: Data is subject to change. GHT does not guarantee the accuracy of this map.



Coordinate System: State Plane 1983 - MI South